

WESTERN HILLS SQUARE

2314 Ferguson Rd
Cincinnati, OH 45238



LEASED

HIGHLIGHTS

- 33,579 SF retail center shadow-anchored by Kroger and Walmart
- Great visibility and accessibility
- Former PetSmart available
- Population of 125,592 within a three mile radius with an average household income of \$73,464
- Retailers in the area include Hobby Lobby, Aldi, Burlington, Party City and many others, with DTLR now open!
- Restaurants in the area include Frisch's Big Boy, O'Charley's, Roosters, Starbucks and many others
- Western Hills University High School (1,070 students) sits immediately South of Western Hills Square


TRAFFIC COUNTS

- 16,567 VPD on Glenway Ave (south of shopping center)

DEMOGRAPHICS

2024 Estimates	1 mile	3 miles	5 miles
Population	18,953	125,592	250,037
Households	8,204	51,123	105,551
Average HH Income	\$76,452	\$73,464	\$84,472
Daytime Employees	4,241	21,802	90,554

CONTACT: 513-784-1106
Jason Gibson jgibson@anchor-associates.com
Ryan Ertel rtel@anchor-associates.com
Blake Hasselbeck bhasselbeck@anchor-associates.com

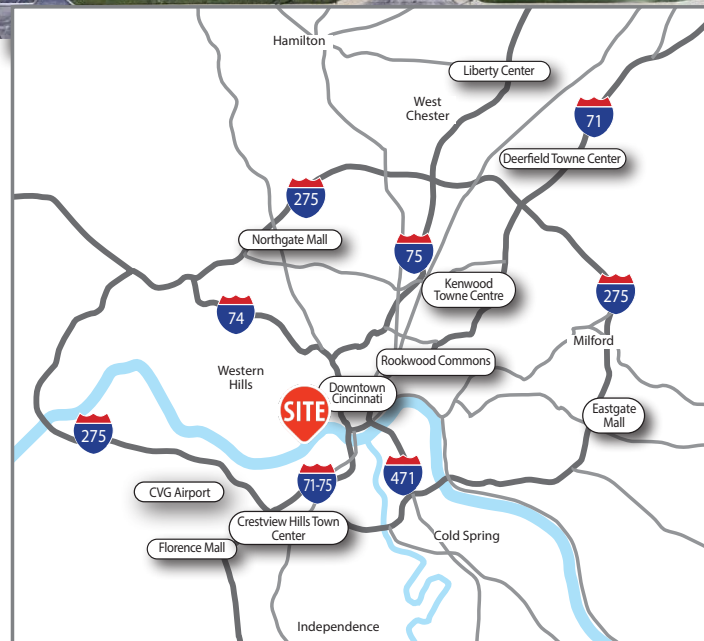

ANCHOR ASSOCIATES


4901 Hunt Road
Suite 102
Blue Ash, OH 45242
513-784-1106
www.anchor-associates.com

A MEMBER OF
CHAINLINKS
RETAIL ADVISORS

WESTERN HILLS SQUARE

2314 Ferguson Rd
Cincinnati, OH 45238

Anchor
ASSOCIATES

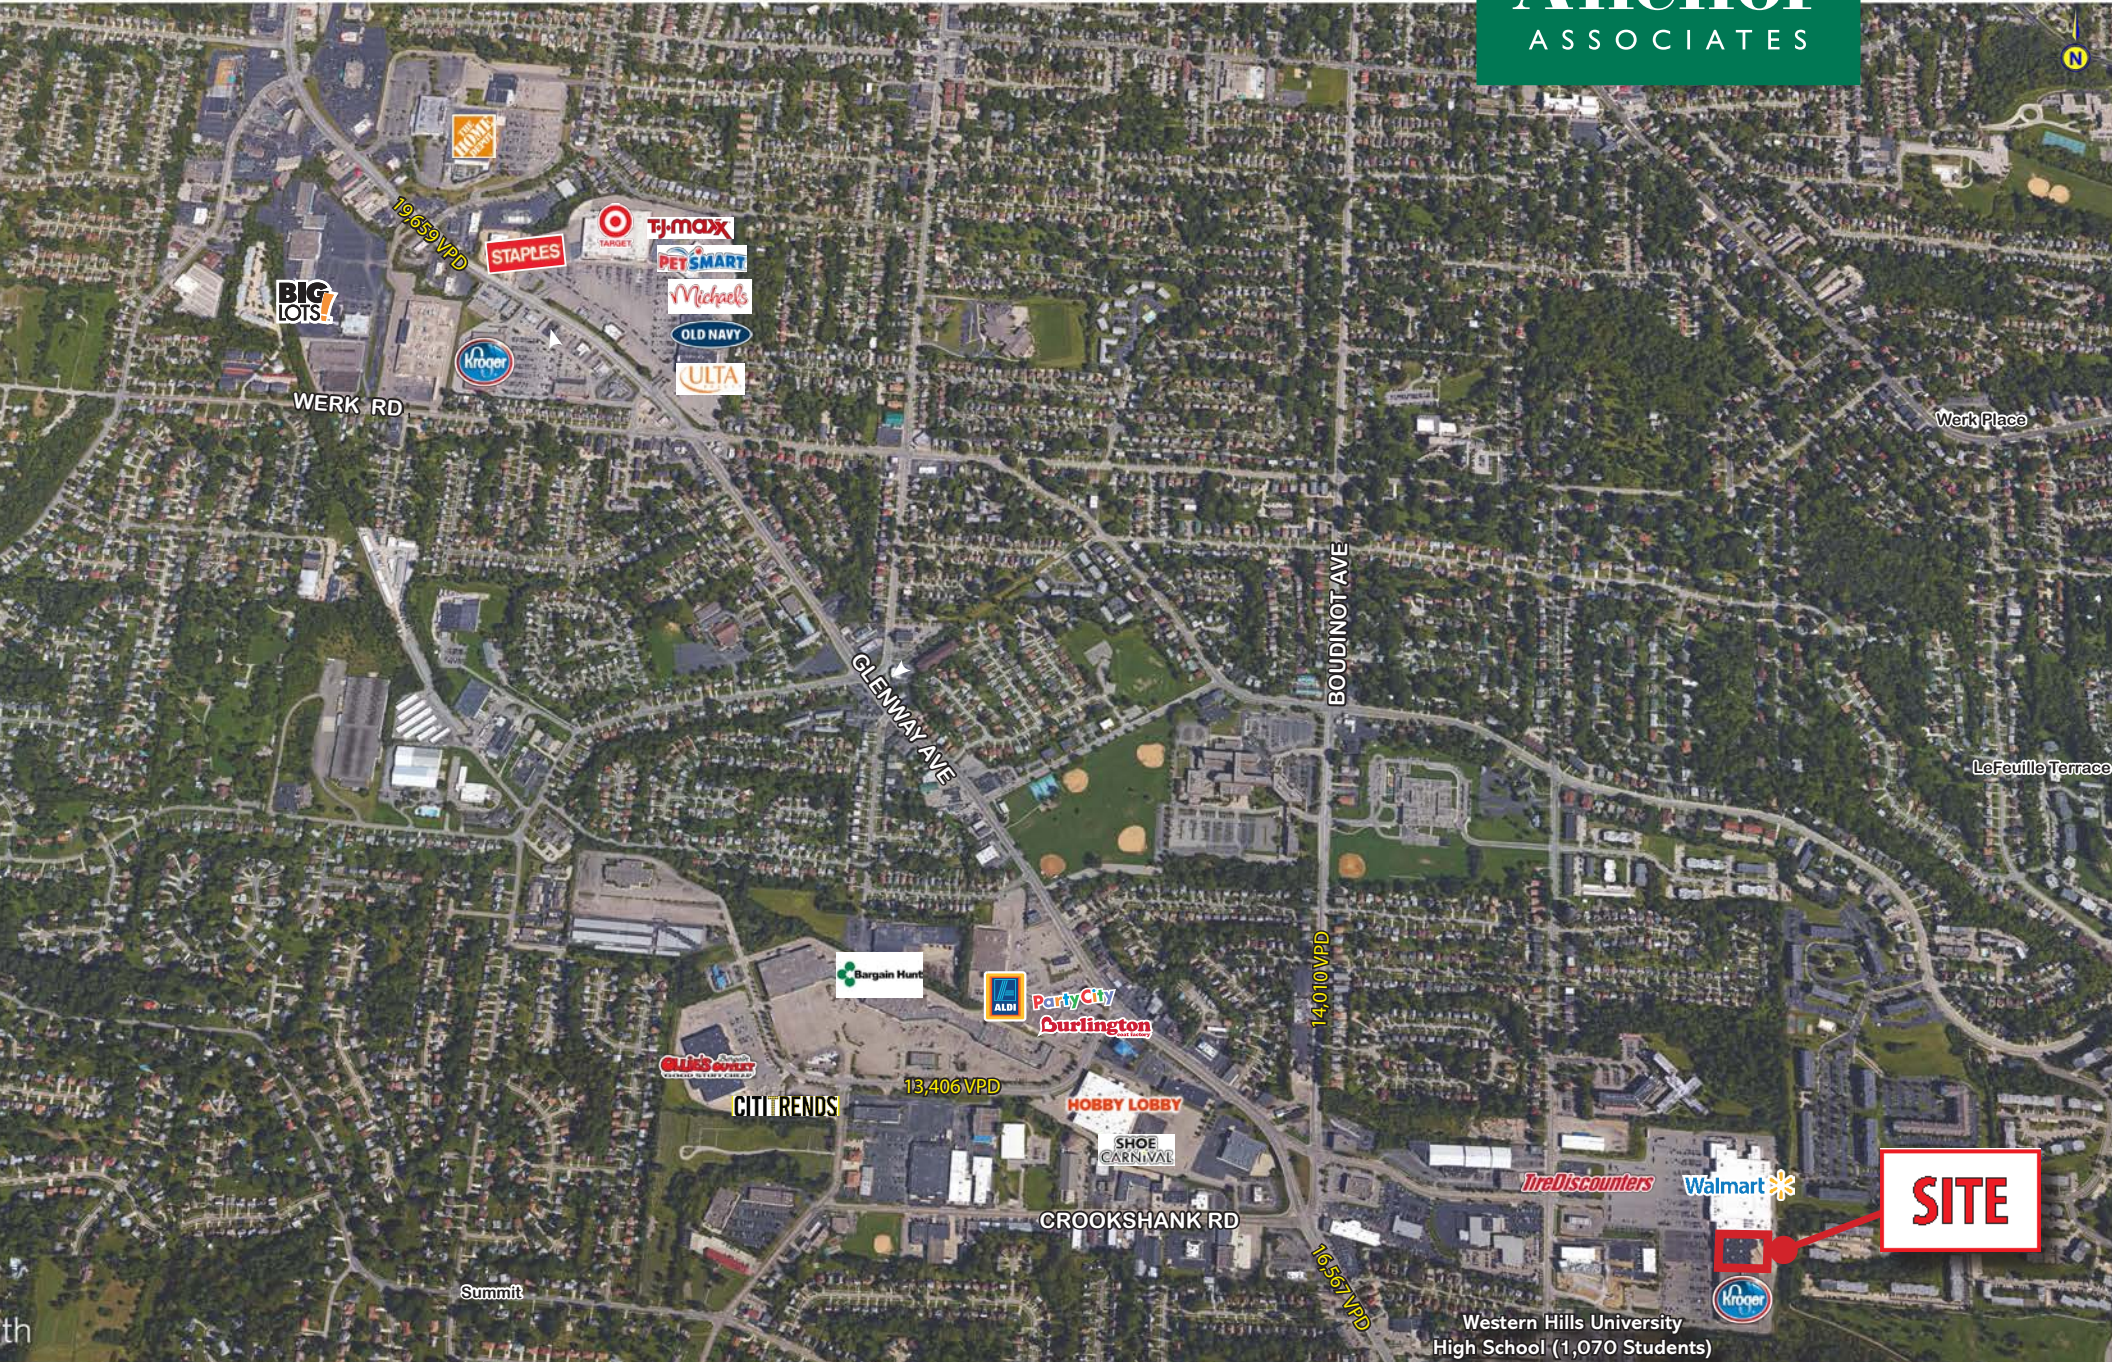

The information herein is not guaranteed. Although obtained from reliable sources, it is subject to errors, omissions and withdrawal from the market without notice.

WESTERN HILLS SQUARE

2314 Ferguson Rd
Cincinnati, OH 45238



The information herein is not guaranteed. Although obtained from reliable sources, it is subject to errors, omissions and withdrawal from the market without notice.

WESTERN HILLS SQUARE

2314 Ferguson Rd
Cincinnati, OH 45238




SPACE	TENANT	SF
1	WALMART	NAP
2	AVAILABLE	22,000
4	DTLR	11,000
5	KROGER	NAP
6	TIRE DISCOUNTERS	NAP

WESTERN HILLS SQUARE

2314 Ferguson Rd
Cincinnati, OH 45238

Anchor ASSOCIATES

EXISTING UTILITIES LEGEND		
1	EX. WATER HEATER	75 GAL.
2	EX. WATER HEATER	75 GAL.
3	EX. PANEL AC	VOLTAGE: 277/480V AMPERAGE: 300
4	EX. PANEL MDP	VOLTAGE: 277/480V AMPERAGE: 400
5	EX. PANEL HA	VOLTAGE: 277/480V AMPERAGE: 125
6	EX. PANEL CP-1	-/-
7	EX. FIRE CONTROL PANEL	-/-
8	EX. DATA/COMM.	-/-
9	TRANSFORMER	225 kVA
10	EX. PANEL DP	VOLTAGE: 208/120V AMPERAGE: 600
11	EX. PANEL LA	VOLTAGE: 208/120V AMPERAGE: 150
12	EX. PANEL CR	VOLTAGE: 208/120V AMPERAGE: 100
13	EX. PANEL FA	VOLTAGE: 208/120V AMPERAGE: 200
14	EX. BACKFLOW PREVENTER	SIZE: 2" Ø
15	EX. SPRINKLER RISER	SIZE: 4" Ø DENSITY: 20 GPM/SQ.FT
16	EX. GAS METER	SIZE: 2" Ø
17	EX. ELEC. METER	-/-
18	EX. WATER HEATER	-/-
ROOF		
19	LENNOX RTUS	MODEL: LGH156HMS2G SERIAL: 5614L05442 AGE: 11/2014 SIZE: 13 TONS
20	LENNOX RTUS	MODEL: LGH156HMS2G SERIAL: 5614L05435 AGE: 11/2014 SIZE: 13 TONS
21	LENNOX RTUS	MODEL: LGH156HMS2G SERIAL: 5614L05441 AGE: 11/2014 SIZE: 13 TONS
22	LENNOX RTUS	MODEL: LGH156HMS2G SERIAL: 5614L05436 AGE: 11/2014 SIZE: 13 TONS
23	LENNOX RTUS	MODEL: LGH156HMS2G SERIAL: 5614L05437 AGE: 11/2014 SIZE: 13 TONS
24	LENNOX RTUS	MODEL: LGH408HMEU1G SERIAL: 5613A02541 AGE: 01/2013 SIZE: 4 TONS
25	LENNOX RTUS	MODEL: LGH408HMEU1G SERIAL: 5613A02540 AGE: 01/2013 SIZE: 4 TONS

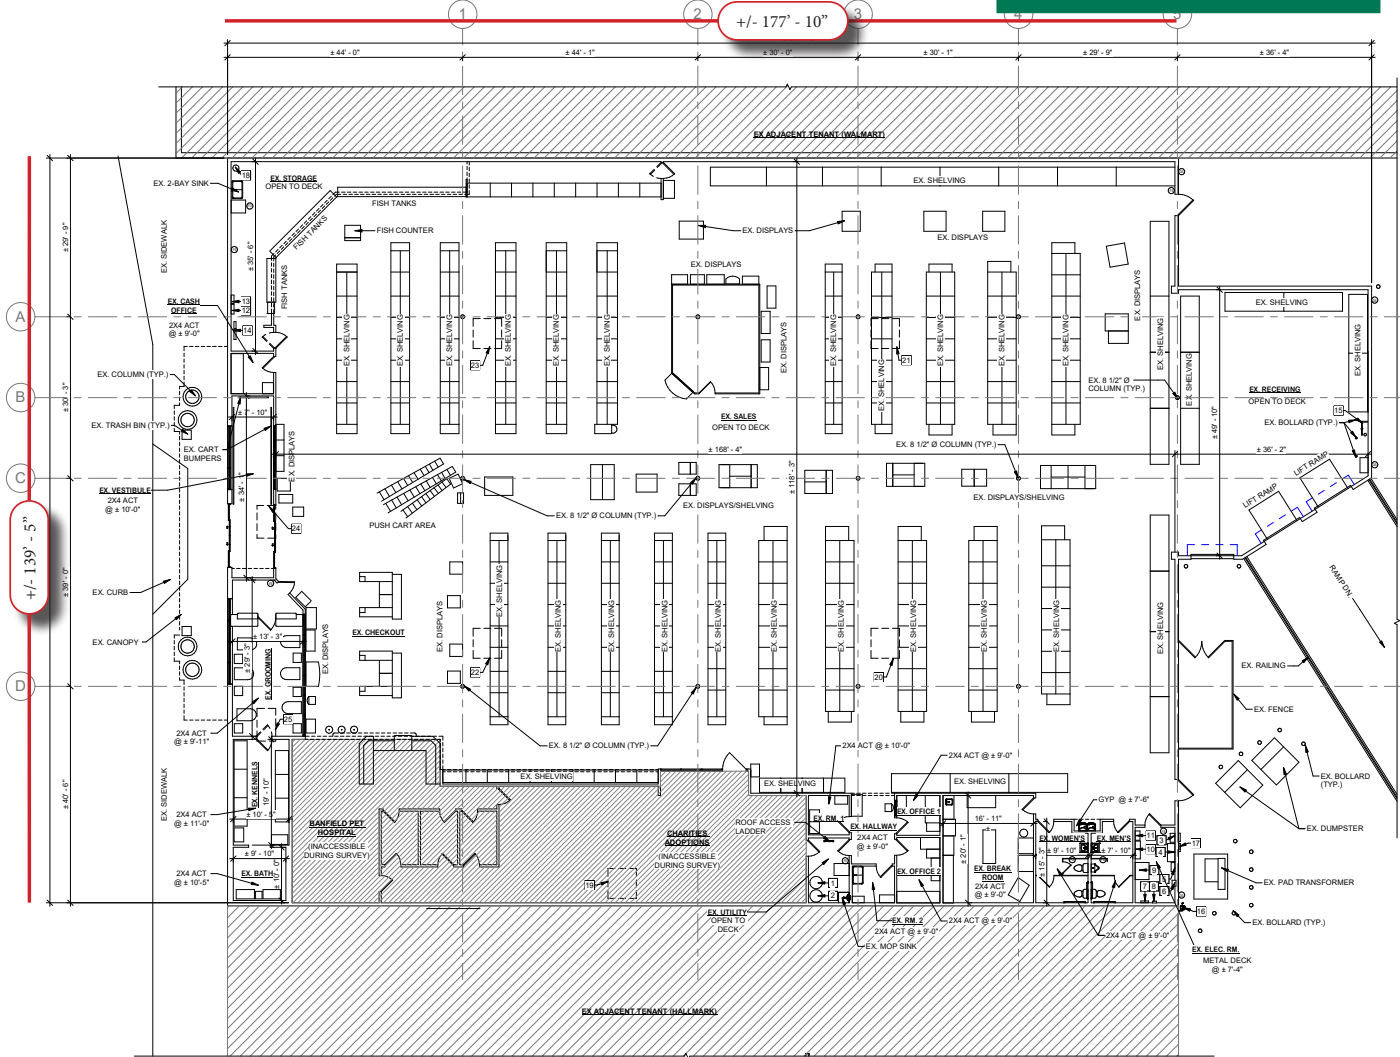

NOTE: ALL DIMENSIONS SHOWN ARE APPROXIMATE WITHIN ±1"	
SIFT CHART	
TOTAL SIFT	± 26,565 SIFT
SYMBOL LEGEND	
○	EXISTING FIRE EXTINGUISHER
○	EXISTING FLOOR DRAIN
○	EXISTING DOWNSPOUT

1 EXISTING FLOOR PLAN
EX100 SCALE: 3/32" = 1'-0"

It is a violation of the law for any person, unless acting under the direction of a licensed Architect, Engineer or Land Surveyor to alter an item in any way. Plans, maps, specifications, schedules, and reports not containing a red ink seal imprint on the cover sheet accompanied by an original signature by the licensed professional may have been fraudulently altered and shall not be considered an original copy. Copyright Protected 2021. Lantieri Design Group.

NO.	DATE	COMMENTS	LOC.	BY	CHKD.
00	08/19/2021	EXISTING			
01		REVISION			



EXISTING FLOOR PLAN
PETSMART - WESTERN HILLS SQUARE, CINCINNATI, OH
Lantieri Design Group
1000 Commonwealth Drive, Suite 200
Williamstown, PA 17170 | P: 717.667.5050
FAX: 717.667.5052 | www.lantieridsgroup.com

EG AMERICA LLC
1625 Foxboro Road
Westborough, MA 01581

PROJECT NO: **EX100**
12572-006

D:\Users\l13127\OneDrive\Documents\petmart\WesternHillsSquare_OH_Central_Ancor\EG001.dwg 4/2/2021 11:13:27 AM